


LOT 4

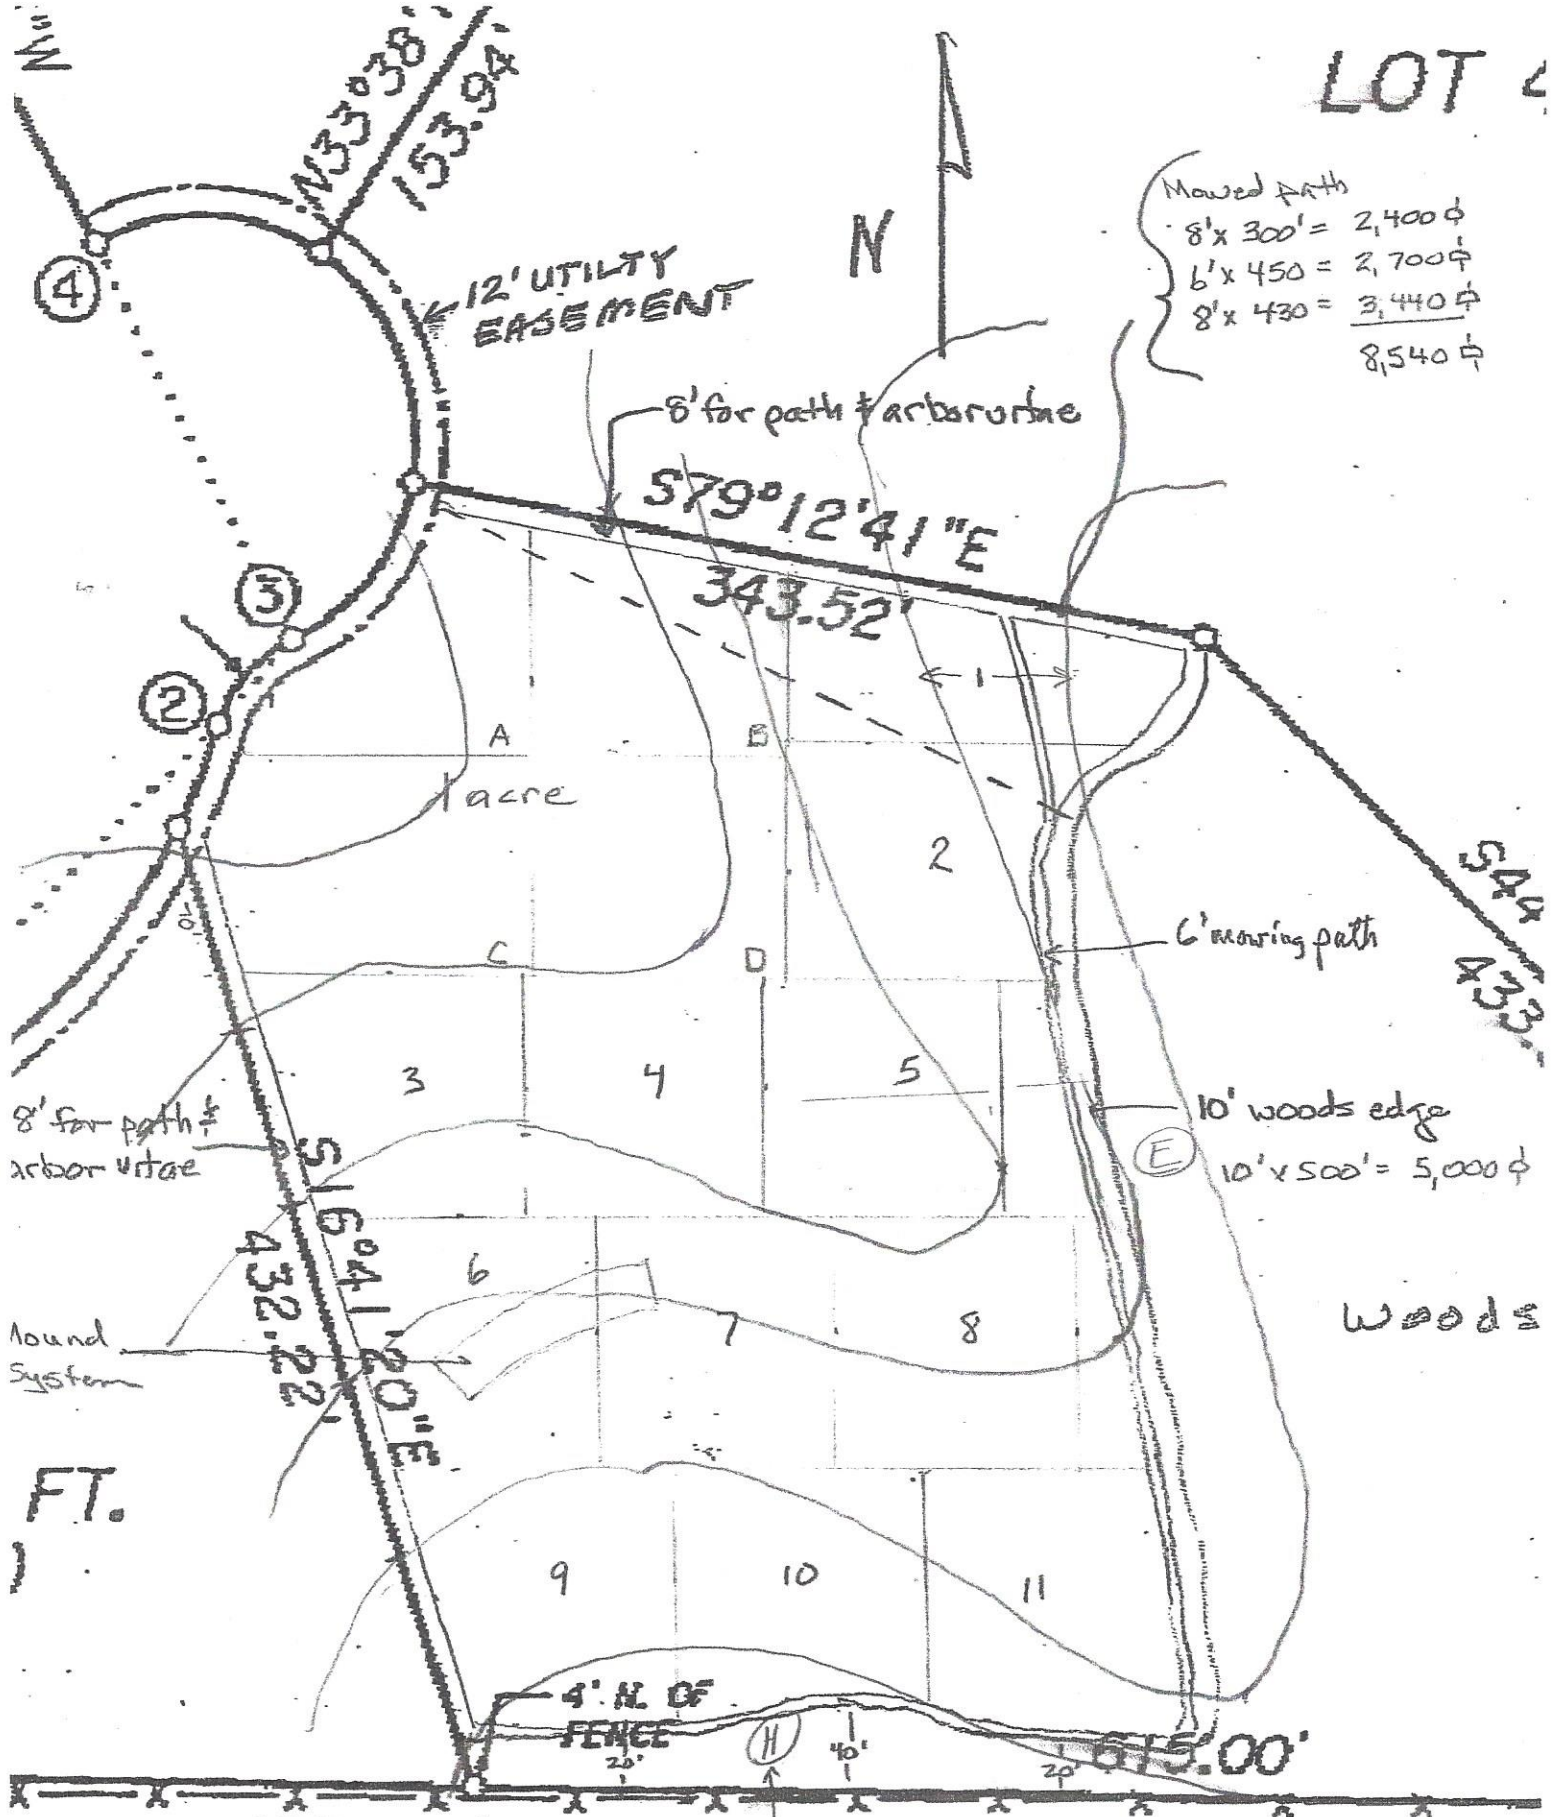

Mowed Path
 8' x 300' = 2,400 ϕ
 6' x 450' = 2,700 ϕ
 8' x 430' = 3,440 ϕ
 8,540 ϕ

Fence row savannah
 20' x 150' = 3,000 ϕ
 40' x 120' = 4,800 ϕ
 7,800 ϕ

2661.1

1" = 82'
 1 1/2" = 103'

FT.